



# ADM Bob Natter '67, USN (Ret)

## Alumni Center Headquarters Building Project Update

# Main Points

- **Architect – Perkins Eastman**
- **General Contractor – Coakley Williams**
- **Mail Center & HAZMIN buildings**
  - **Construction began 9/4. Scheduled to run through Feb '21**
  - **Move out existing Navy employees in Feb '21**
  - **Begin Salvage/selective demo of existing structures in Mar '21**
  - **17 Month build phase. Scheduled to complete Summer/Fall '22**
- **Remains on budget**





# Proposed Site Plan



- 65,855 SF Building
- 100 Staff Workspaces
- 106 Parking Spots
- 300+ person main level conference center
- 110 seat upper level multipurpose room
- 100 person lower level bar/multipurpose room

CALLED TO  
SERVE

DARING TO  
LEAD



THE NAVAL ACADEMY  
CAMPAIGN



# Proposed: View from King George Street





# Concept Design: Promenade






# Concept Design: South Lawn. Rear Entertainment Decks



# Proposed: Lobby Entrance

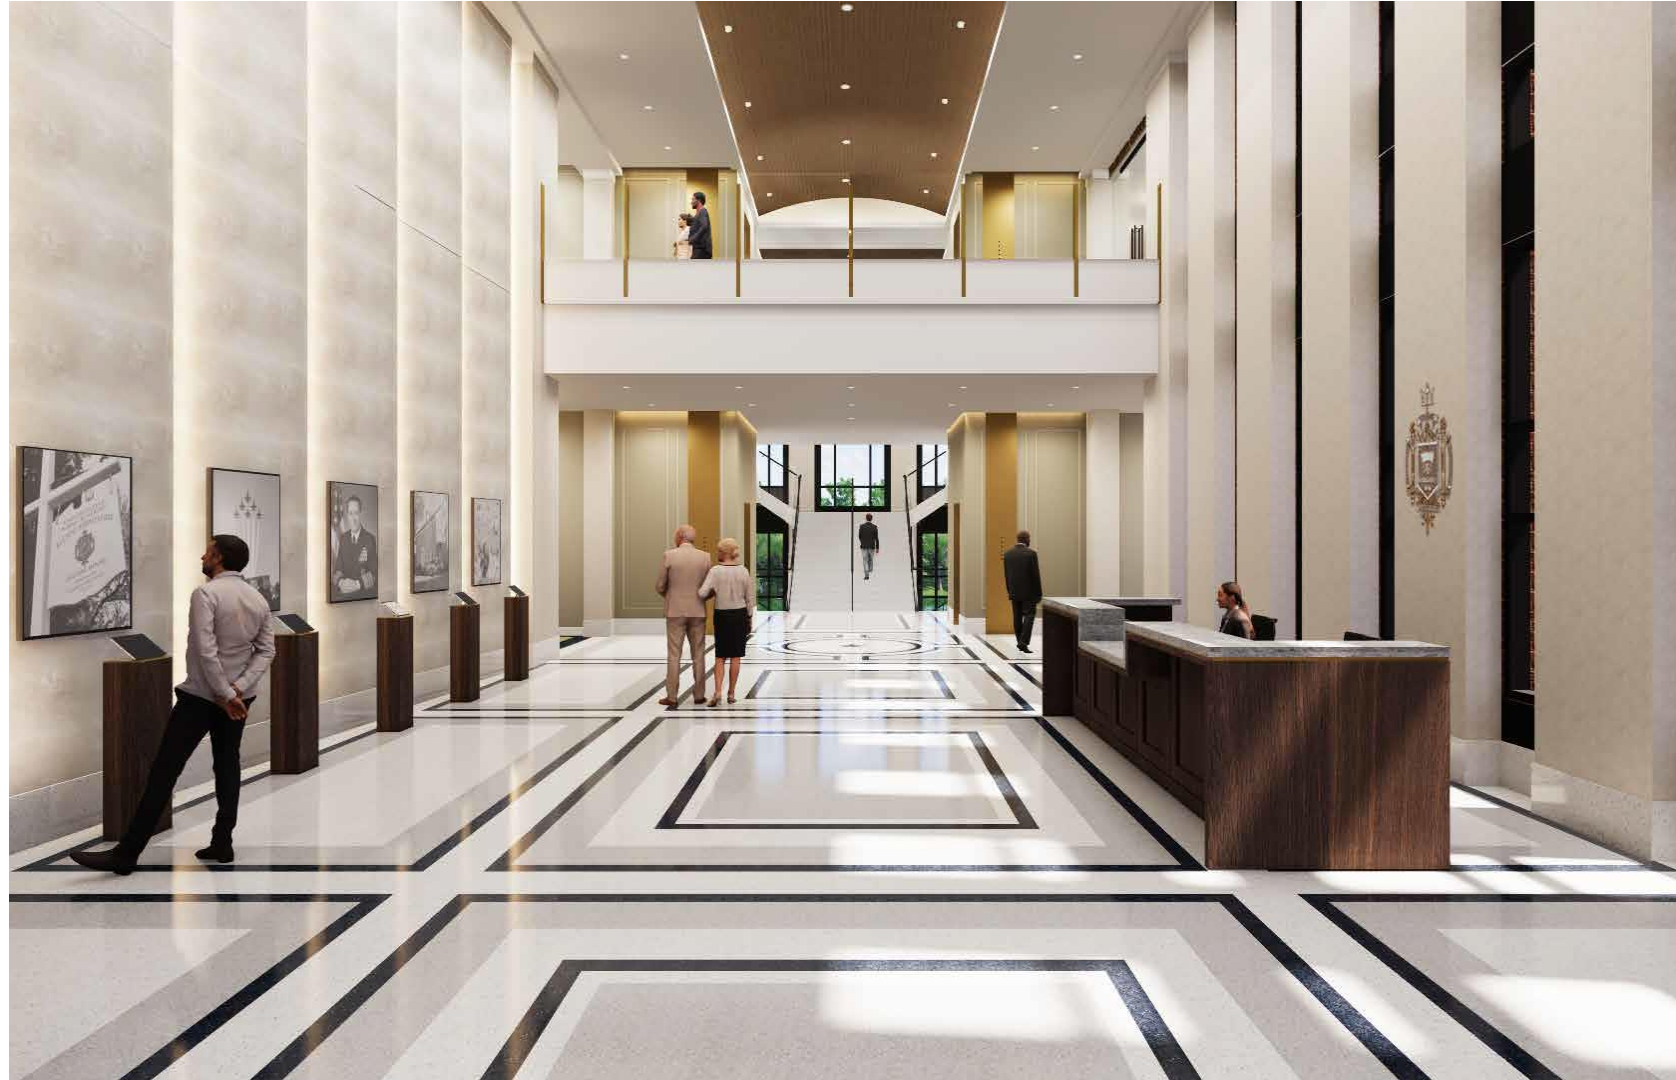



# Proposed Design: Main Level – Conference Center





# Alumni Lounge



# Notional Design: Lower Level Bar / Multipurpose Room





## Concept Design: East Lawn/Class Recognition



**\*Spaces still available for naming**

# Class Giving Recognition

- **Location:** North Garden Terrace
- **Levels:** \$100k and \$250k class recognition
- **What gifts qualify?** All class gifts directed to the class alumni center fund will count towards the goal. **Note:** donors who receive individual recognition in other spaces cannot count toward the class goal.








**CLASS GIVING - EXTERIOR LOCATION**

**GLASS PANELS ALONG WALKWAY (54 total in [18 bases)**

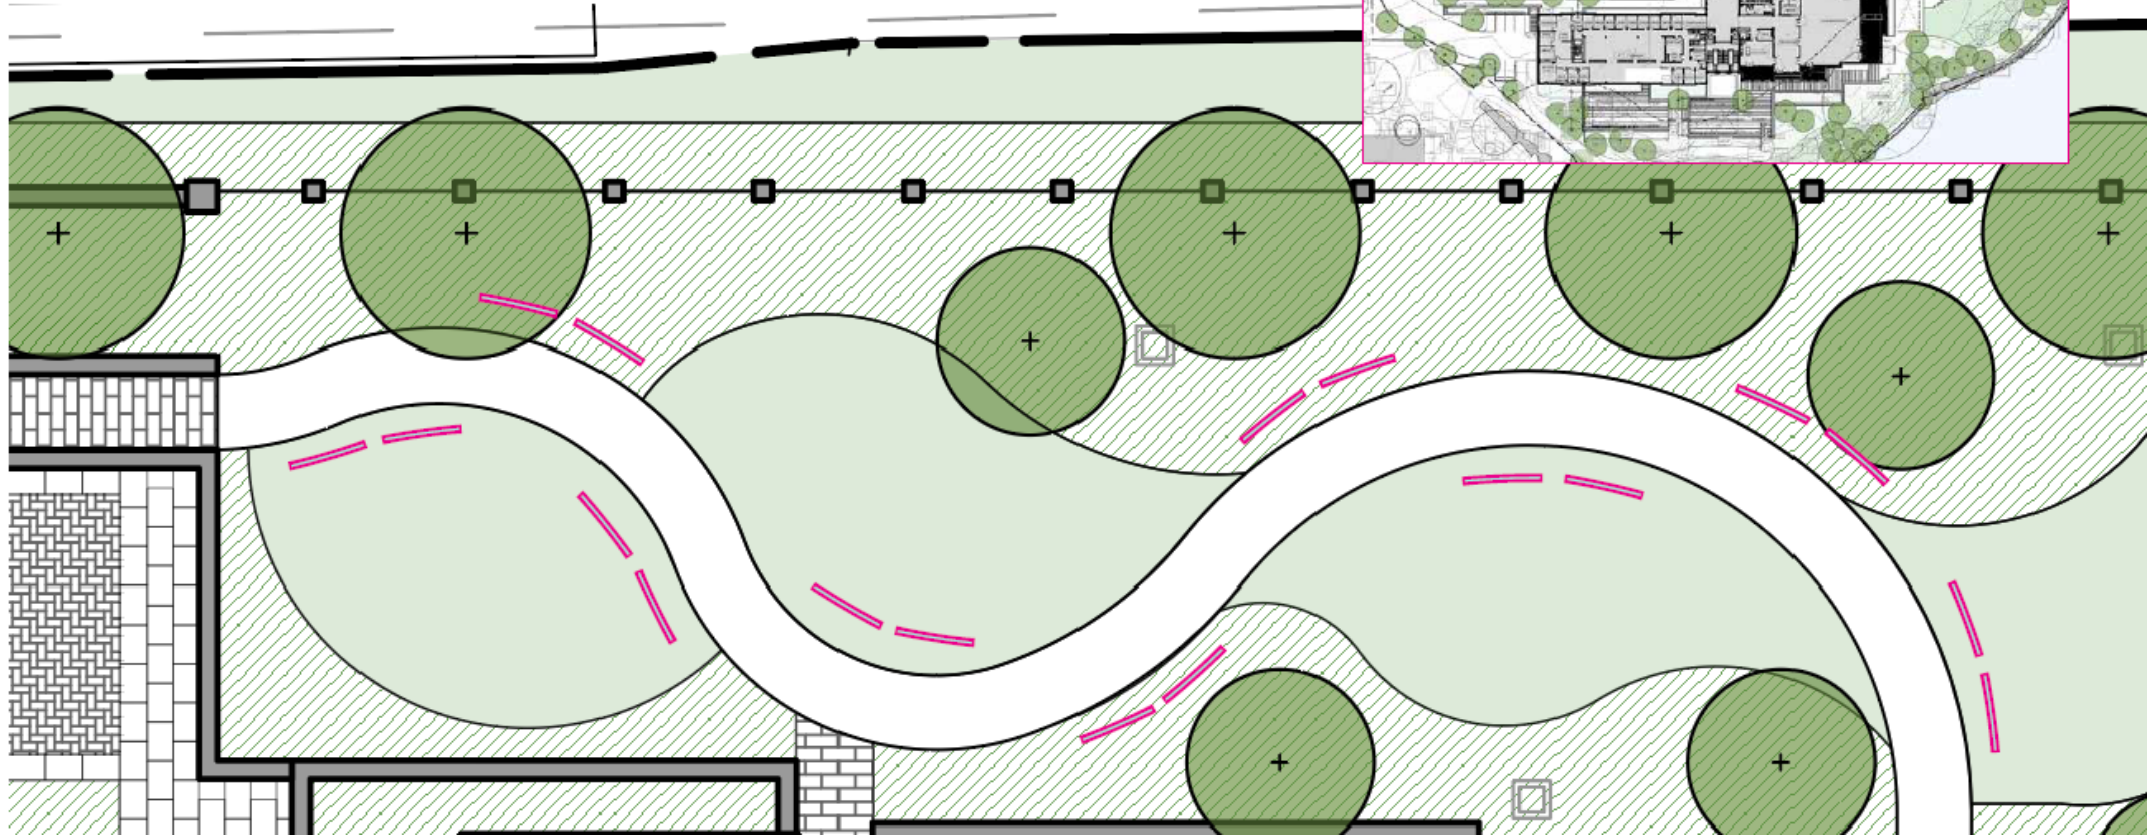



*\* Proposed design rendering*





**CLASS GIVING - EXTERIOR LOCATION**

**GLASS PANELS WITH IMAGE COLLAGE  
ATTACHED CREST, DIMENSIONAL LETTERS**

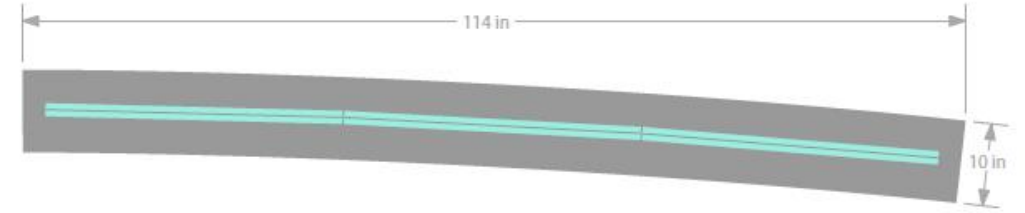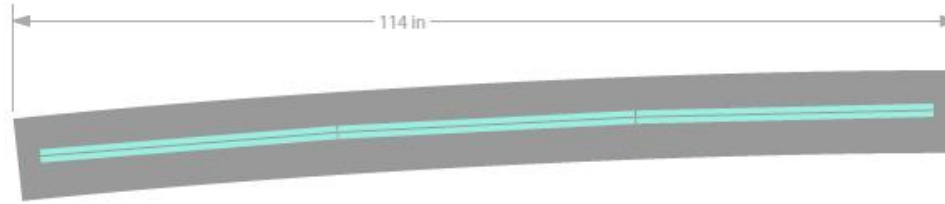

\$250k donor classes



Angled, precast concrete base

Scale: 3/4"=1'-0"

*\* Proposed design rendering*









**CLASS GIVING - EXTERIOR LOCATION**

**GLASS PANELS WITH IMAGE COLLAGE  
ATTACHED CREST, DIMENSIONAL LETTERS**

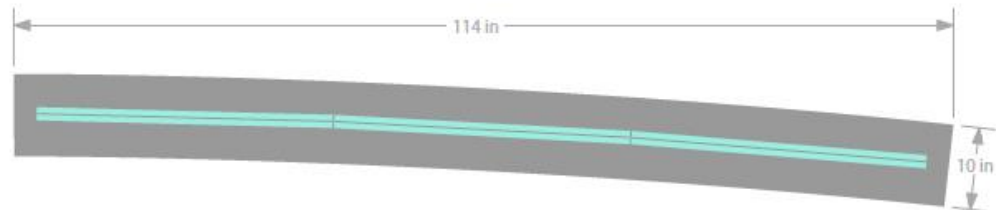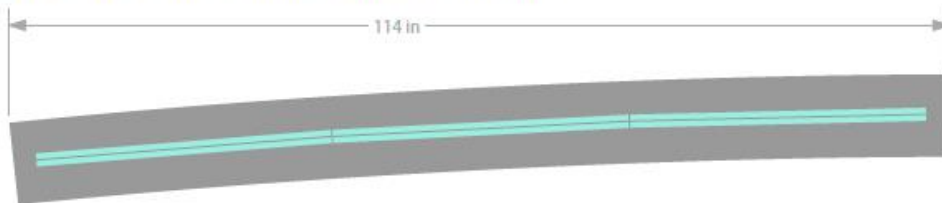

\$100k donor classes



Angled, precast concrete base

Scale: 3/4"=1'-0"

*\* Proposed design rendering*



# Other Recognition Opportunities for Class Support

*In addition to the \$100k and \$250K Class Recognition opportunities in the North Garden Terrace area, below are other recognition opportunities for class support.*

- A&SP Office Suite \$1.5M
- A&SP Conference Room \$500k
- Executive Conference Room \$500k
- Gate #3 (Vandergrift Road) \$500k
- Special Displays (TBD) TBD





# Individual Recognition

- **Location:** There will be a Plankowner Donor Wall prominently displayed within the Center, with recognition content also made available virtually on [www.usna.com](http://www.usna.com).
- **What gifts qualify?** individuals who contribute \$12,500 or more (one-time gift or multi – year pledge) and commit by 31 December 2022 will also qualify for Plankowner recognition within the Center, in perpetuity.

